
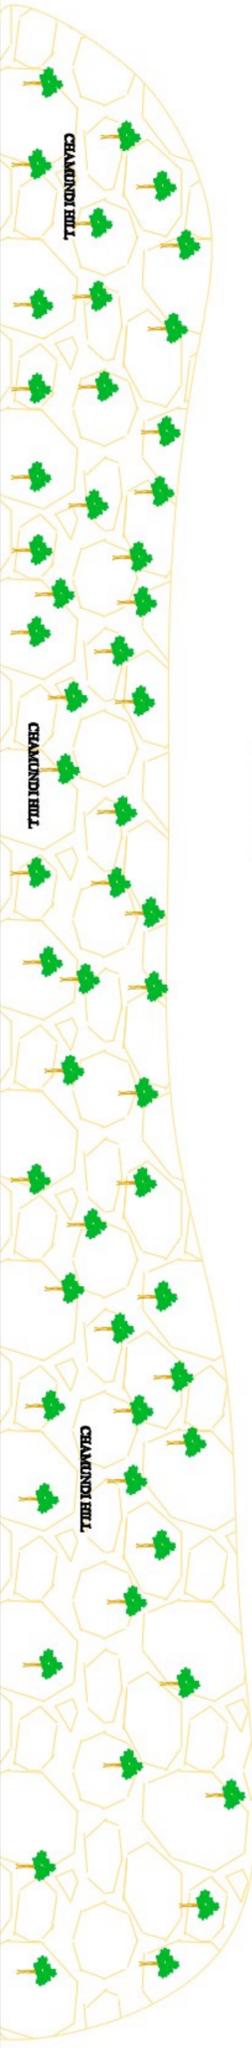


# LAYOUT PLAN OF JAYACHAMRAJA WADIYAR GOLF COURSE, MYSORE

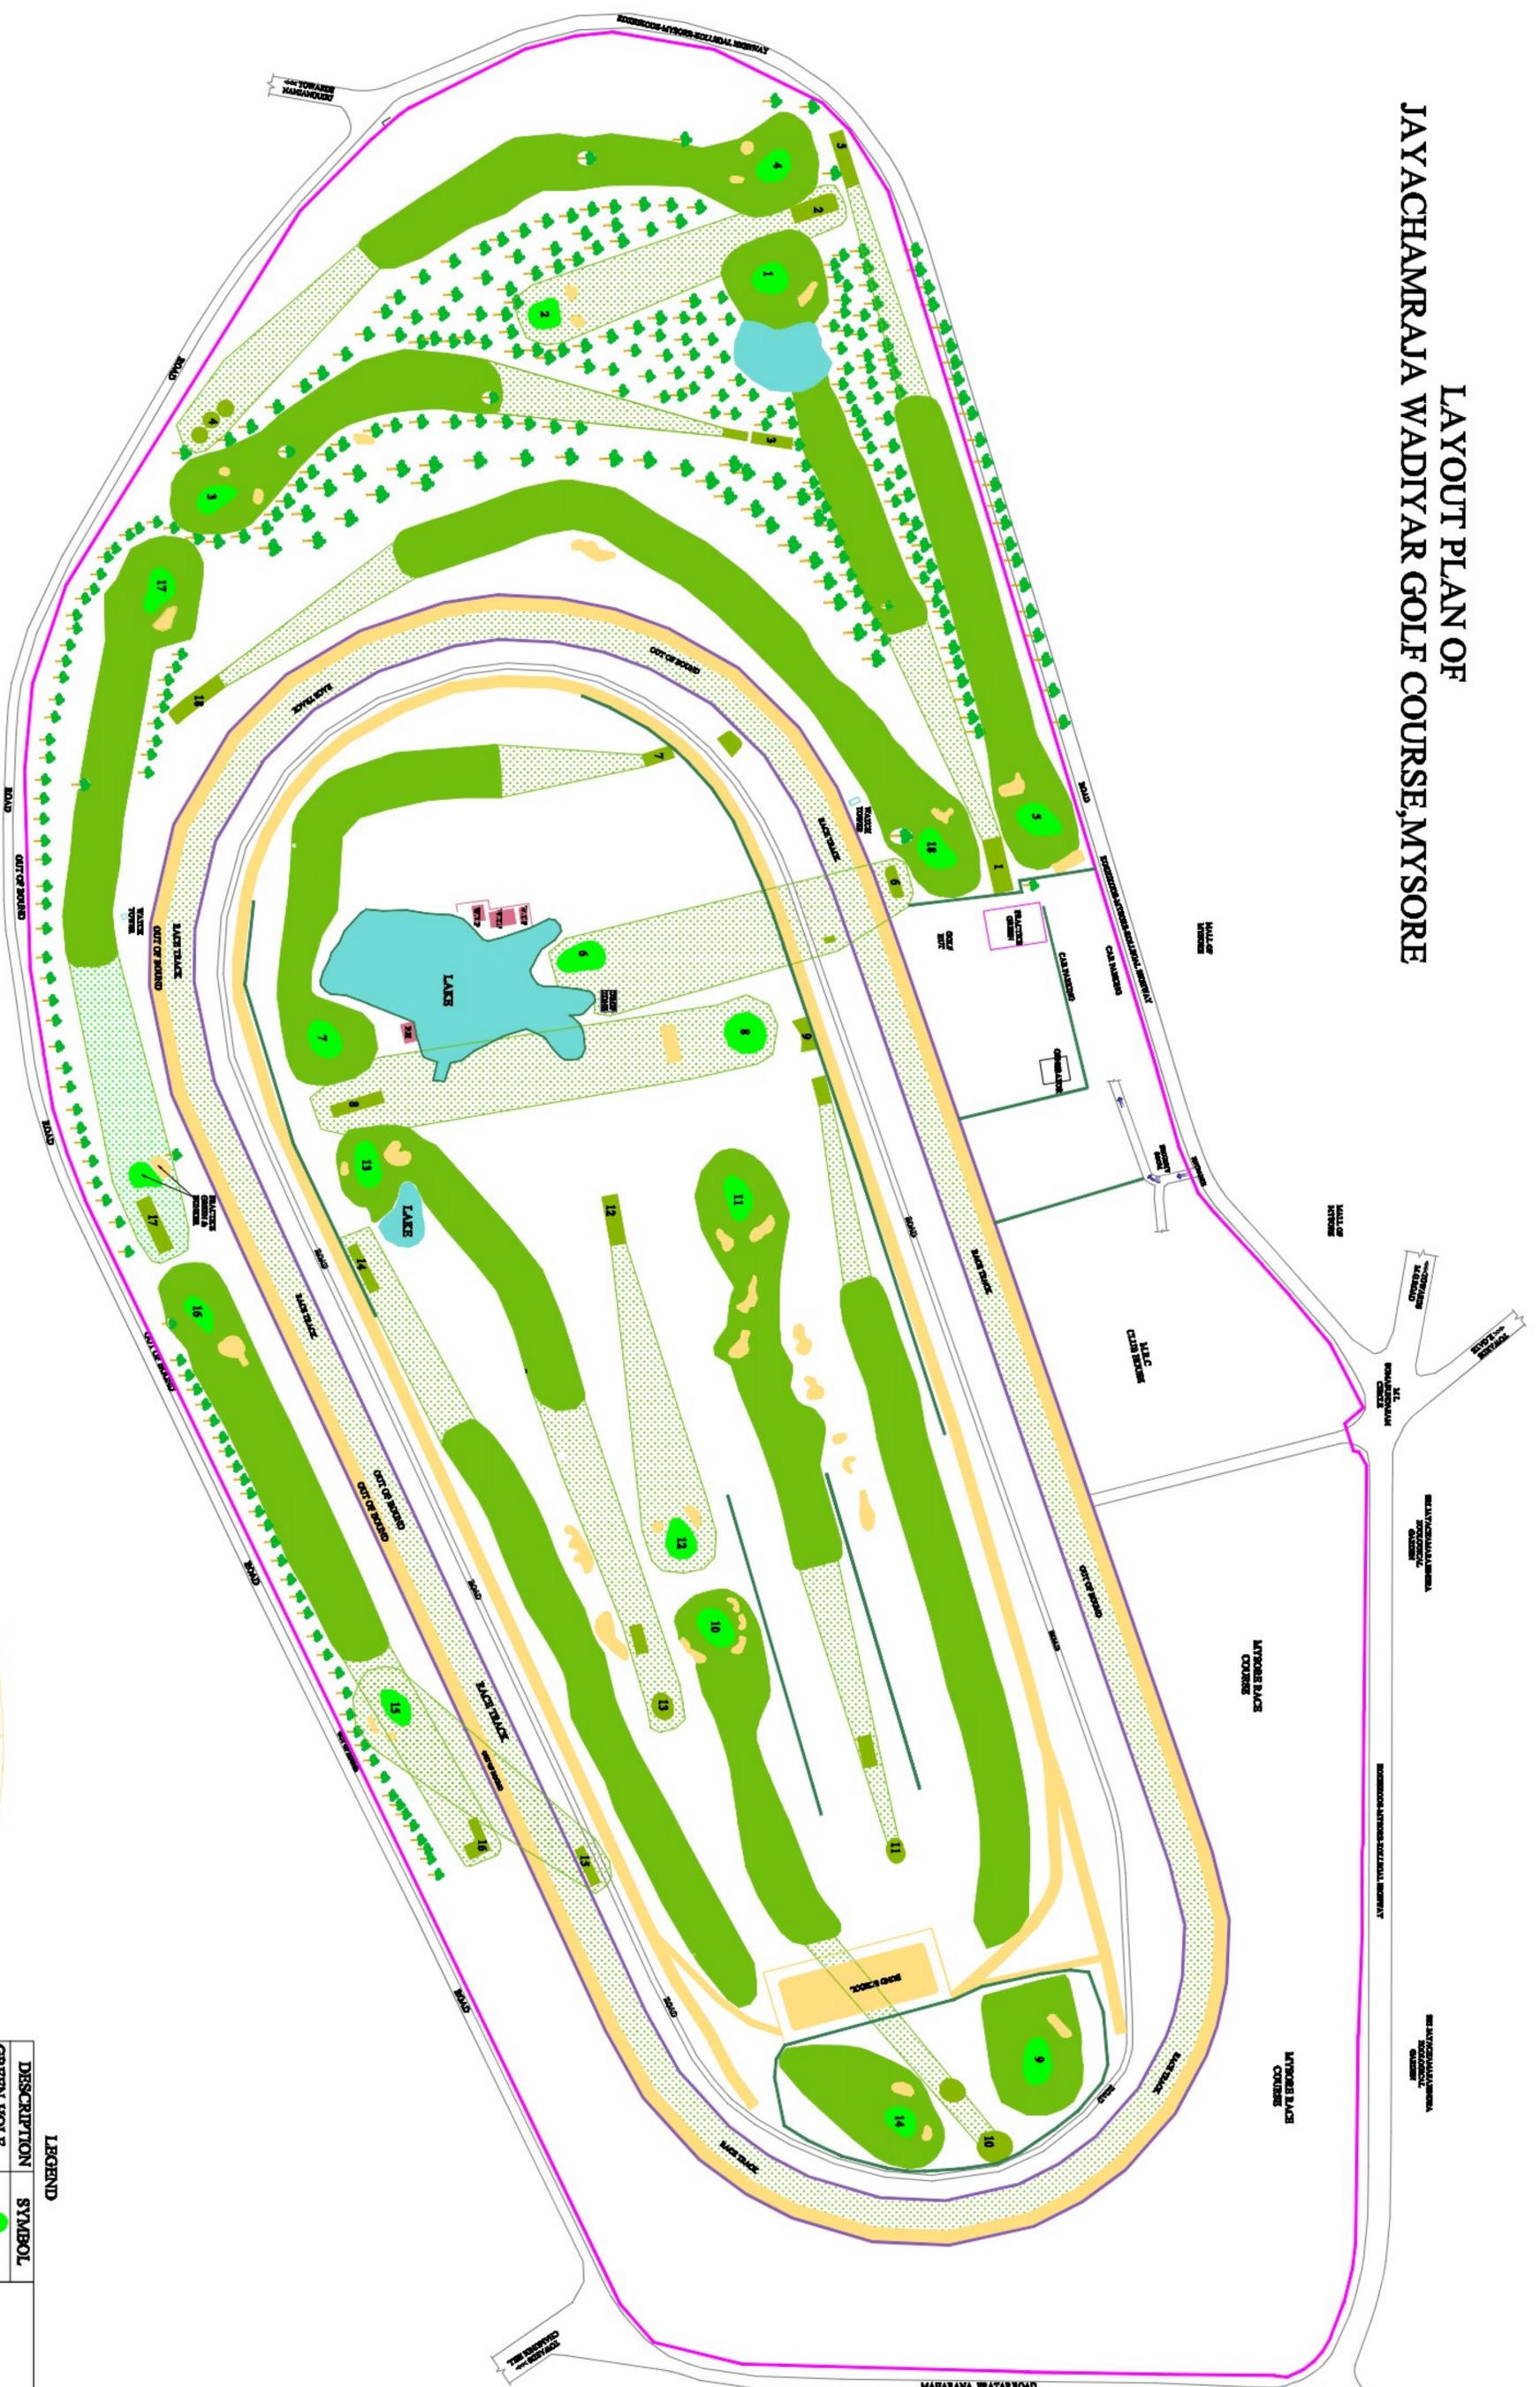

**LEGEND**

| DESCRIPTION    | SYMBOL |
|----------------|--------|
| GREEN-HOLE     |        |
| TEE-BOX        |        |
| SAND-BUNKER    |        |
| LAKE           |        |
| YARDAGE-MARKER |        |
| FAIR WAY       |        |
| TREES          |        |
| HEDGE          |        |
| FENCE          |        |
| ROAD           |        |

|   |
|---|
| <p>Soil file: Server-1, 2014/Kiran<br/>03-Mar-Golf Final</p> <p>Surveyed / Drawn by: Kanchanna, K<br/>Checked by: Harish DATE: 05/03/2014</p> <p>SURVEY CONSULTANTS</p> |
|---|

N  
 SCALE: 1:1000  
 DATE: 05/03/2014  
 DRAWN BY: KANCHANNA, K  
 CHECKED BY: HARISH